

NORTHEAST DISTRICT DEPARTMENT OF HEALTH

69 SOUTH MAIN STREET · UNIT 4 · BROOKLYN, CT 06234
PHONE (860) 774-7350 · FAX (860) 774-1308 · WEB SITE WWW.NDDH.ORG

February 29, 2024

Michael Cammilleri
88 Circle View Drive
Hampden, MA 01036

B100/APPLICATION

**SUBJECT: FILE #23000016 -- BUNGAY HILL ROAD #186, MAP #7272, BLOCK #34, LOT #0F25,
WOODSTOCK, CT**

Dear Michael Cammilleri:

On February 21, 2024 this department received an application proposing to replace your existing deck with a new deck extending it an additional 2 feet. .

Based on the information provided and paperwork in our files this request has been approved under the following conditions:

1. Maintain a minimum of 10 feet from the existing septic tank and leach field with the proposed deck.
2. Septic system to be taped off during construction to ensure proper separating distance is maintained and to protect from heavy traffic or storage of building materials in this area.

Approval is being granted under Section 19-13-B100a of the CT Public Health Code. This approval is given with the understanding that you will provide proper care and maintenance of the existing system (the septic tank is to be pumped every 3 years).

THE OWNER IS RESPONSIBLE TO SEEK PROPER AUTHORIZATION FROM ALL TOWN AGENCIES PRIOR TO START OF CONSTRUCTION.

Should you have any questions, please do not hesitate to contact this office.

Sincerely,

Maureen Marcoux, RS
Senior Sanitarian-NDDH

cc: Woodstock Building Official

04
3.3 Ac

05
15 Ac

05F
1.75 Ac

Bungay Hill Rd

BUNGAY HILL RD

Bungay

Lake View Dr
LAKE VIEW DR

OF24
0.4 Ac

OF25
0.4 Ac

OF26
0.6 Ac

69'

186

178

620'

Archeologist
2'

6'

well

4

OF28
0.4 Ac

OF29
0.3 Ac

10


00B
110 Ac

OF29
0.3 Ac

OF30
0.6 Ac

NORTHEAST DISTRICT
DEPT OF HEALTH

2024 FEB 21 A 11:16

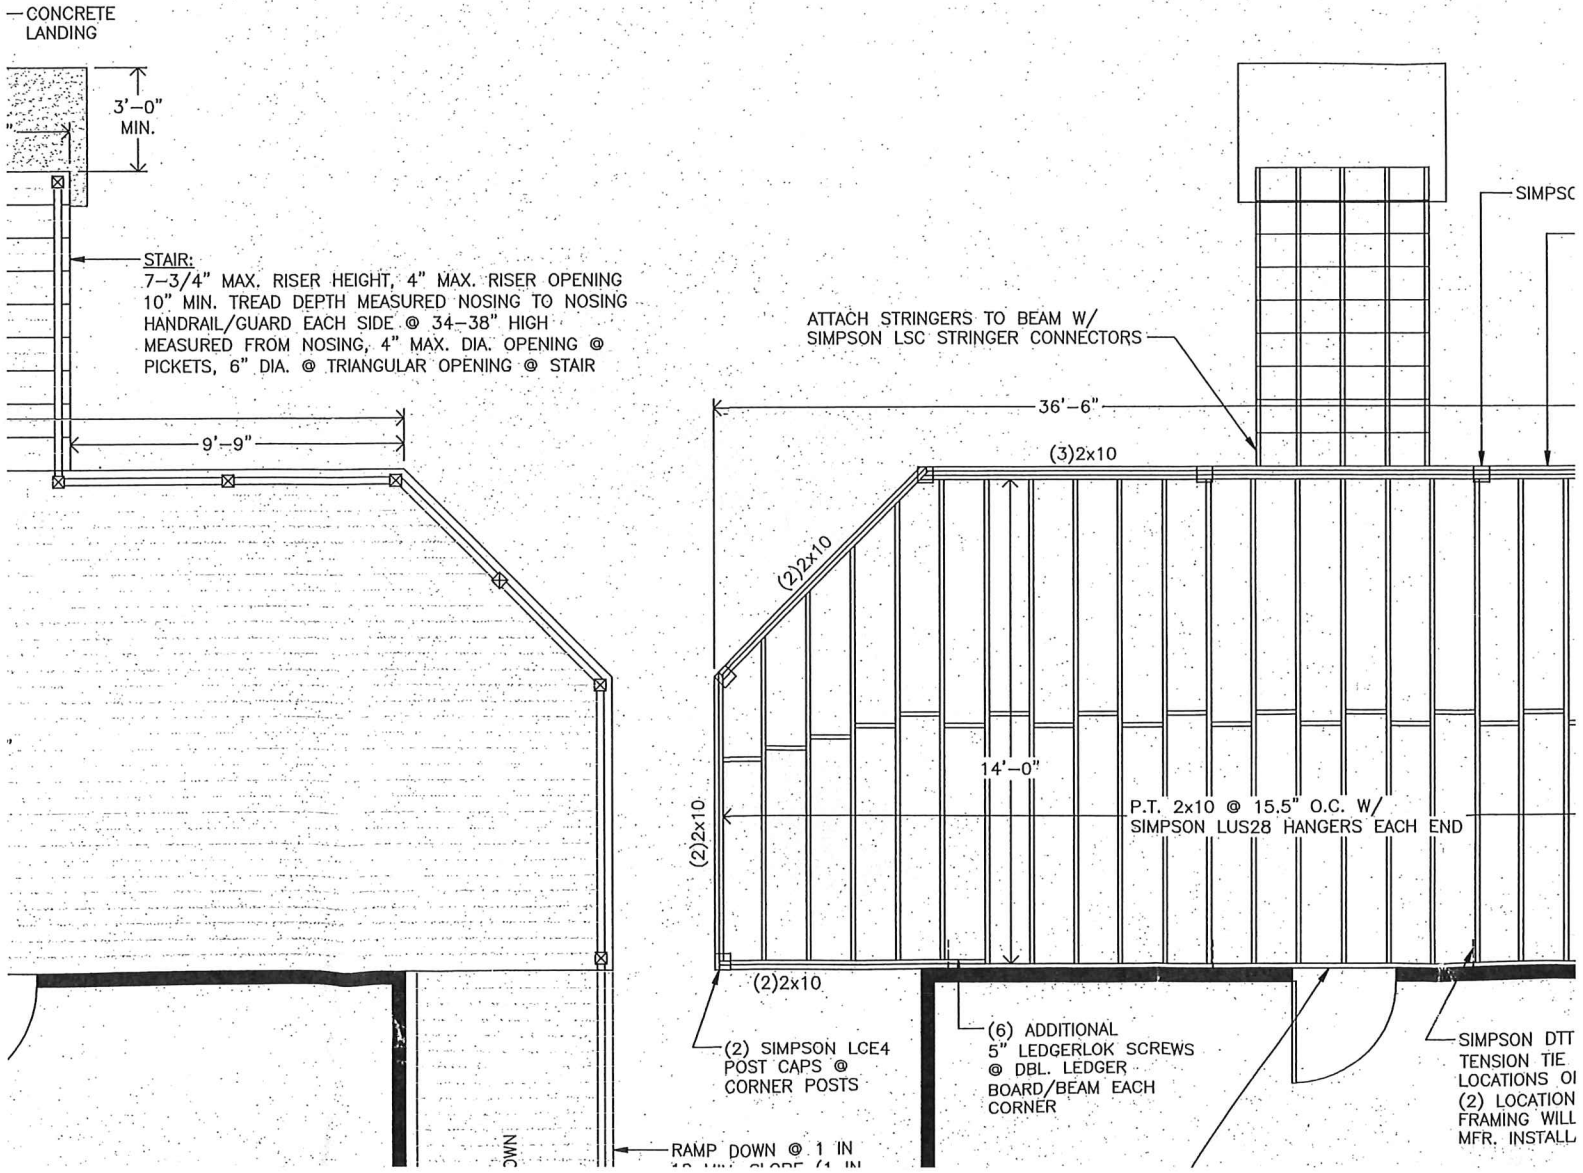

— CONCRETE LANDING
3'-0" MIN.

STAIR:
7-3/4" MAX. RISER HEIGHT, 4" MAX. RISER OPENING
10" MIN. TREAD DEPTH MEASURED NOSING TO NOSING
HANDRAIL/GUARD EACH SIDE @ 34-38" HIGH
MEASURED FROM NOSING, 4" MAX. DIA. OPENING @
PICKETS, 6" DIA. @ TRIANGULAR OPENING @ STAIR

9'-9"

ATTACH STRINGERS TO BEAM W/
SIMPSON LSC STRINGER CONNECTORS

36'-6"

(3) 2x10

(2) 2x10

14'-0"

P.T. 2x10 @ 15.5" O.C. W/
SIMPSON LUS28 HANGERS EACH END

(2) 2x10

(2) 2x10

(2) SIMPSON LCE4
POST CAPS @
CORNER POSTS

(6) ADDITIONAL
5" LEDGERLOK SCREWS
@ DBL. LEDGER
BOARD/BEAM EACH
CORNER


SIMPSON DTT
TENSION TIE
LOCATIONS OF
(2) LOCATION
FRAMING WILL
MFR. INSTALL

RAMP DOWN @ 1 IN
12 IN. SLOPE (1 IN

DN

NORTHEAST DISTRICT
DEPT OF HEALTH

2024 FEB 21 A 11:16

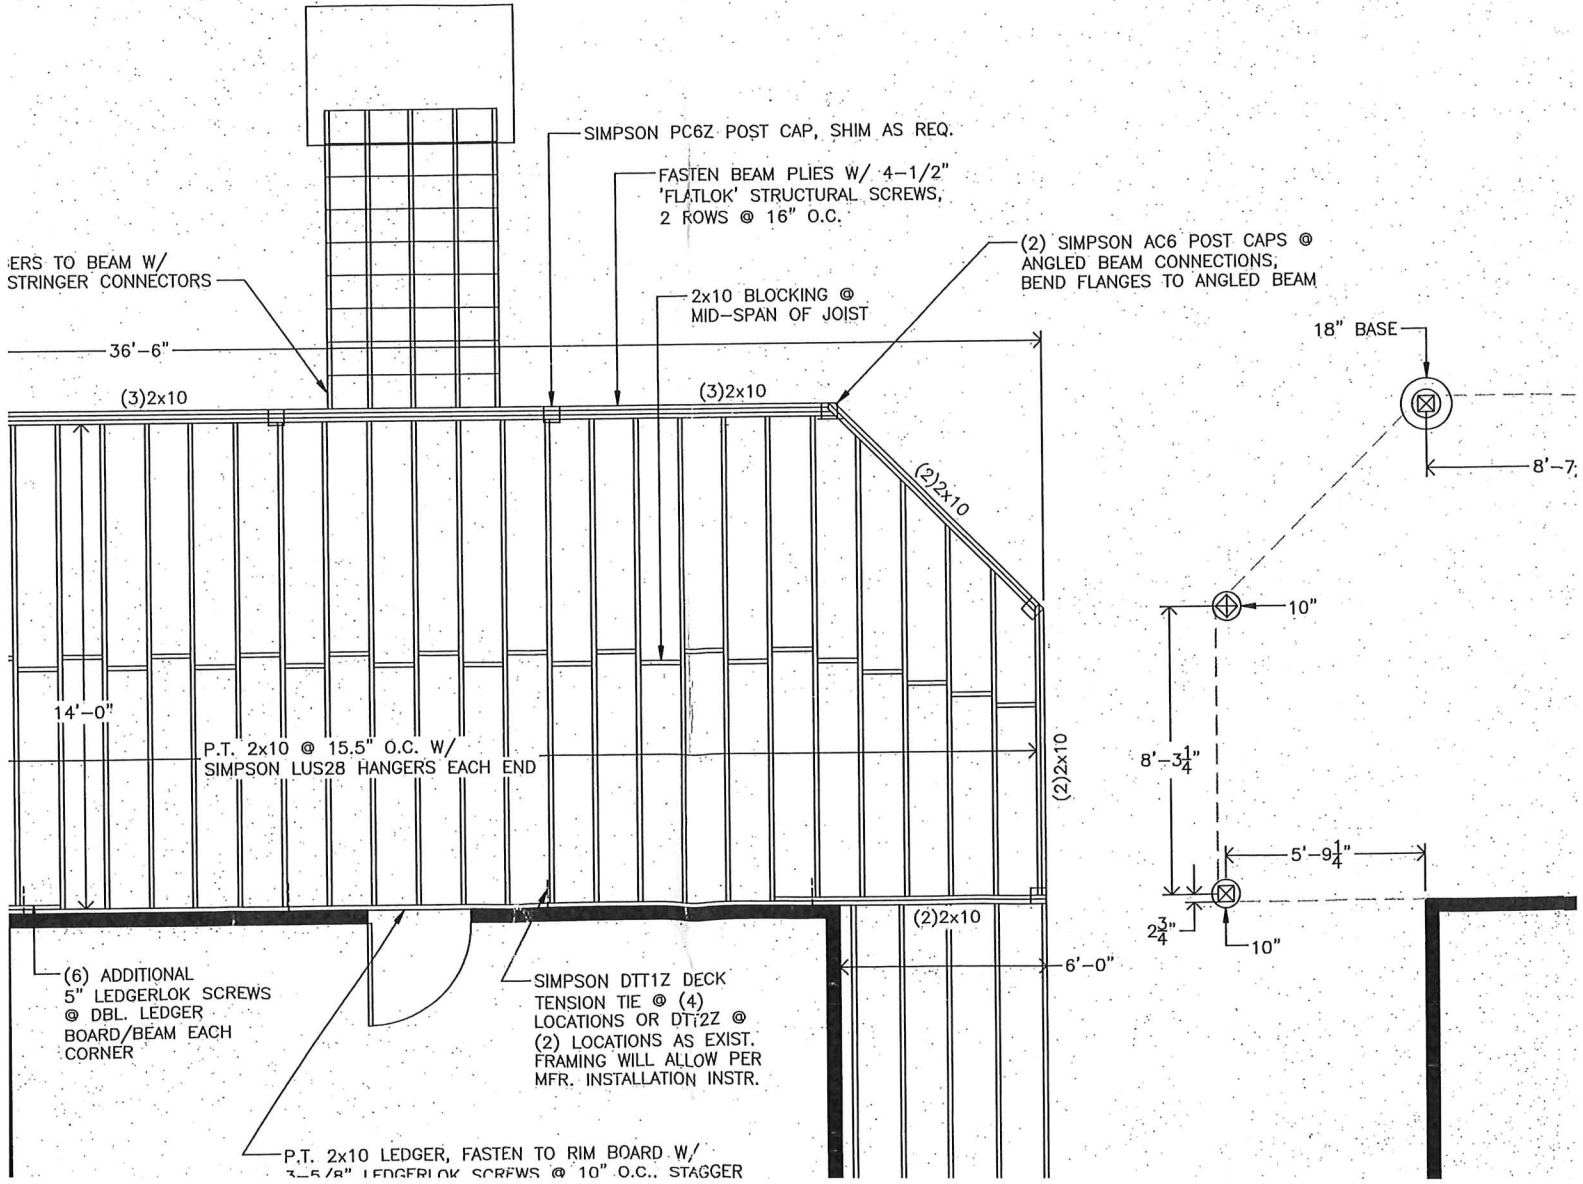


NORTHEAST DISTRICT
DEPT. OF HEALTH

2024 FEB 21 A 11: 16

4" MIN. CONCRETE PAD ON GRAVEL BASE, REINFORCE W/
#4 REBAR @ 12" O.C. EACH WAY, FASTEN STAIR
STRINGERS TO P.T. PLATE ANCHORED TO SLAB

TYP. FOOTING:
P.T. 6x6 W/ SIMPSON PB66 OR
POST BASE EMBEDDED INTO 10"
W/ FLARED BASE (REFER TO PL
SIZES), B/FOOTING TO BE 42" I
BELOW GRADE


(2) SIMPSON AC6 POST CAPS @
ANGLED BEAM CONNECTIONS;
BEND FLANGES TO ANGLED BEAM

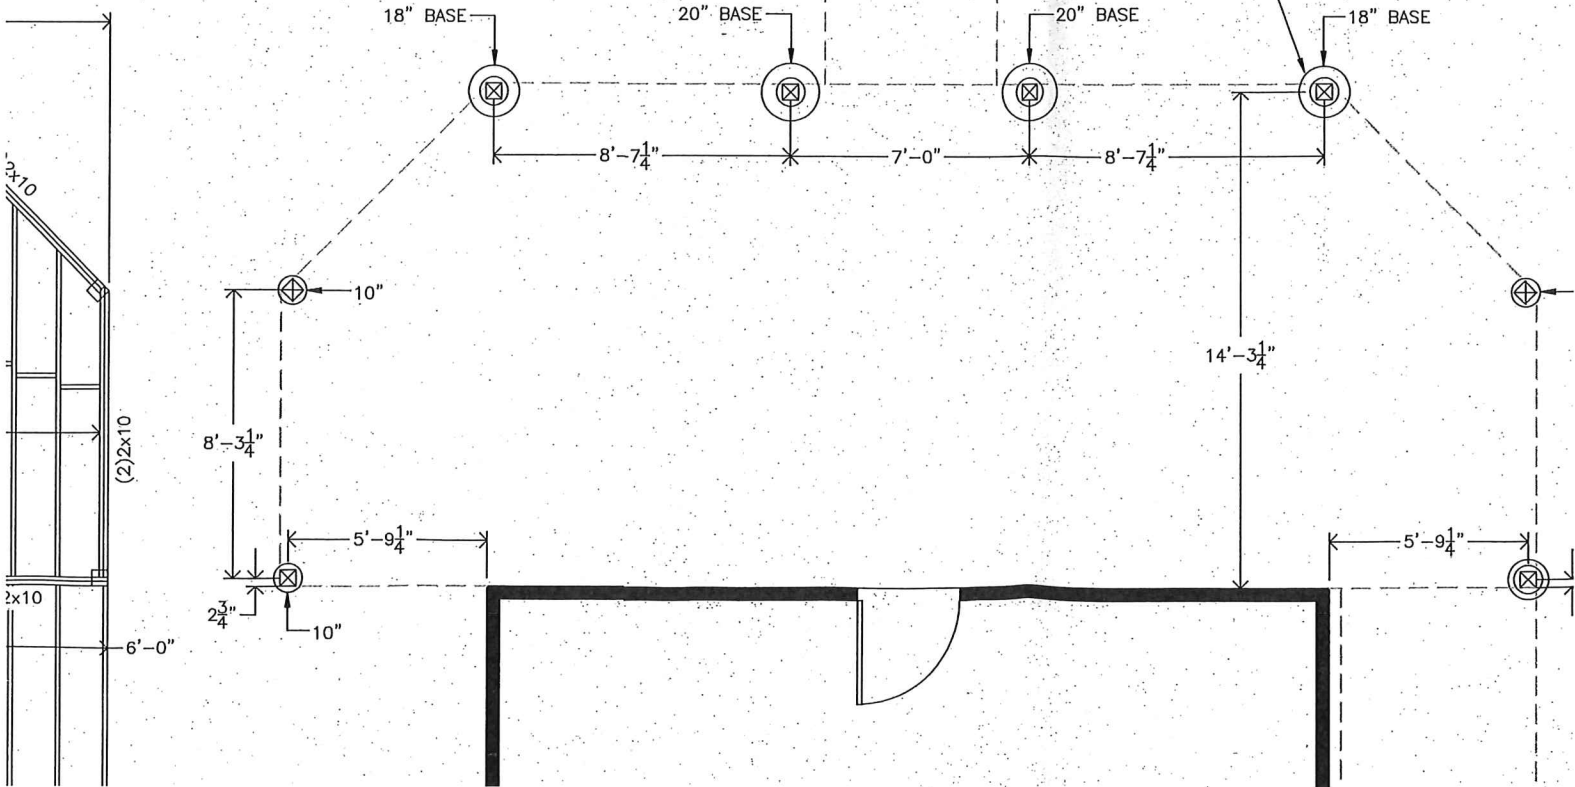

FILE # 23000016 REV # PLAN REC
 SITE PLAN A-2 SURVEY T-2 REDLINE # OF
 REVIEWED BY Hunter DATE 9/9/22
 SENT TO STATE C/O _____ DATE _____
 APPROVED APPROVED-SEE LETTER
 REJECTED REVISION REQUIRED
 RELEASE TO ENGINEER ONLY PRELIMINARY COPIES TO ENGINEER

SCANNED
 DEC 23 2022

2022 AUG 29 A 7:59
 NORTHEAST DISTRICT
 DEPT OF HEALTH

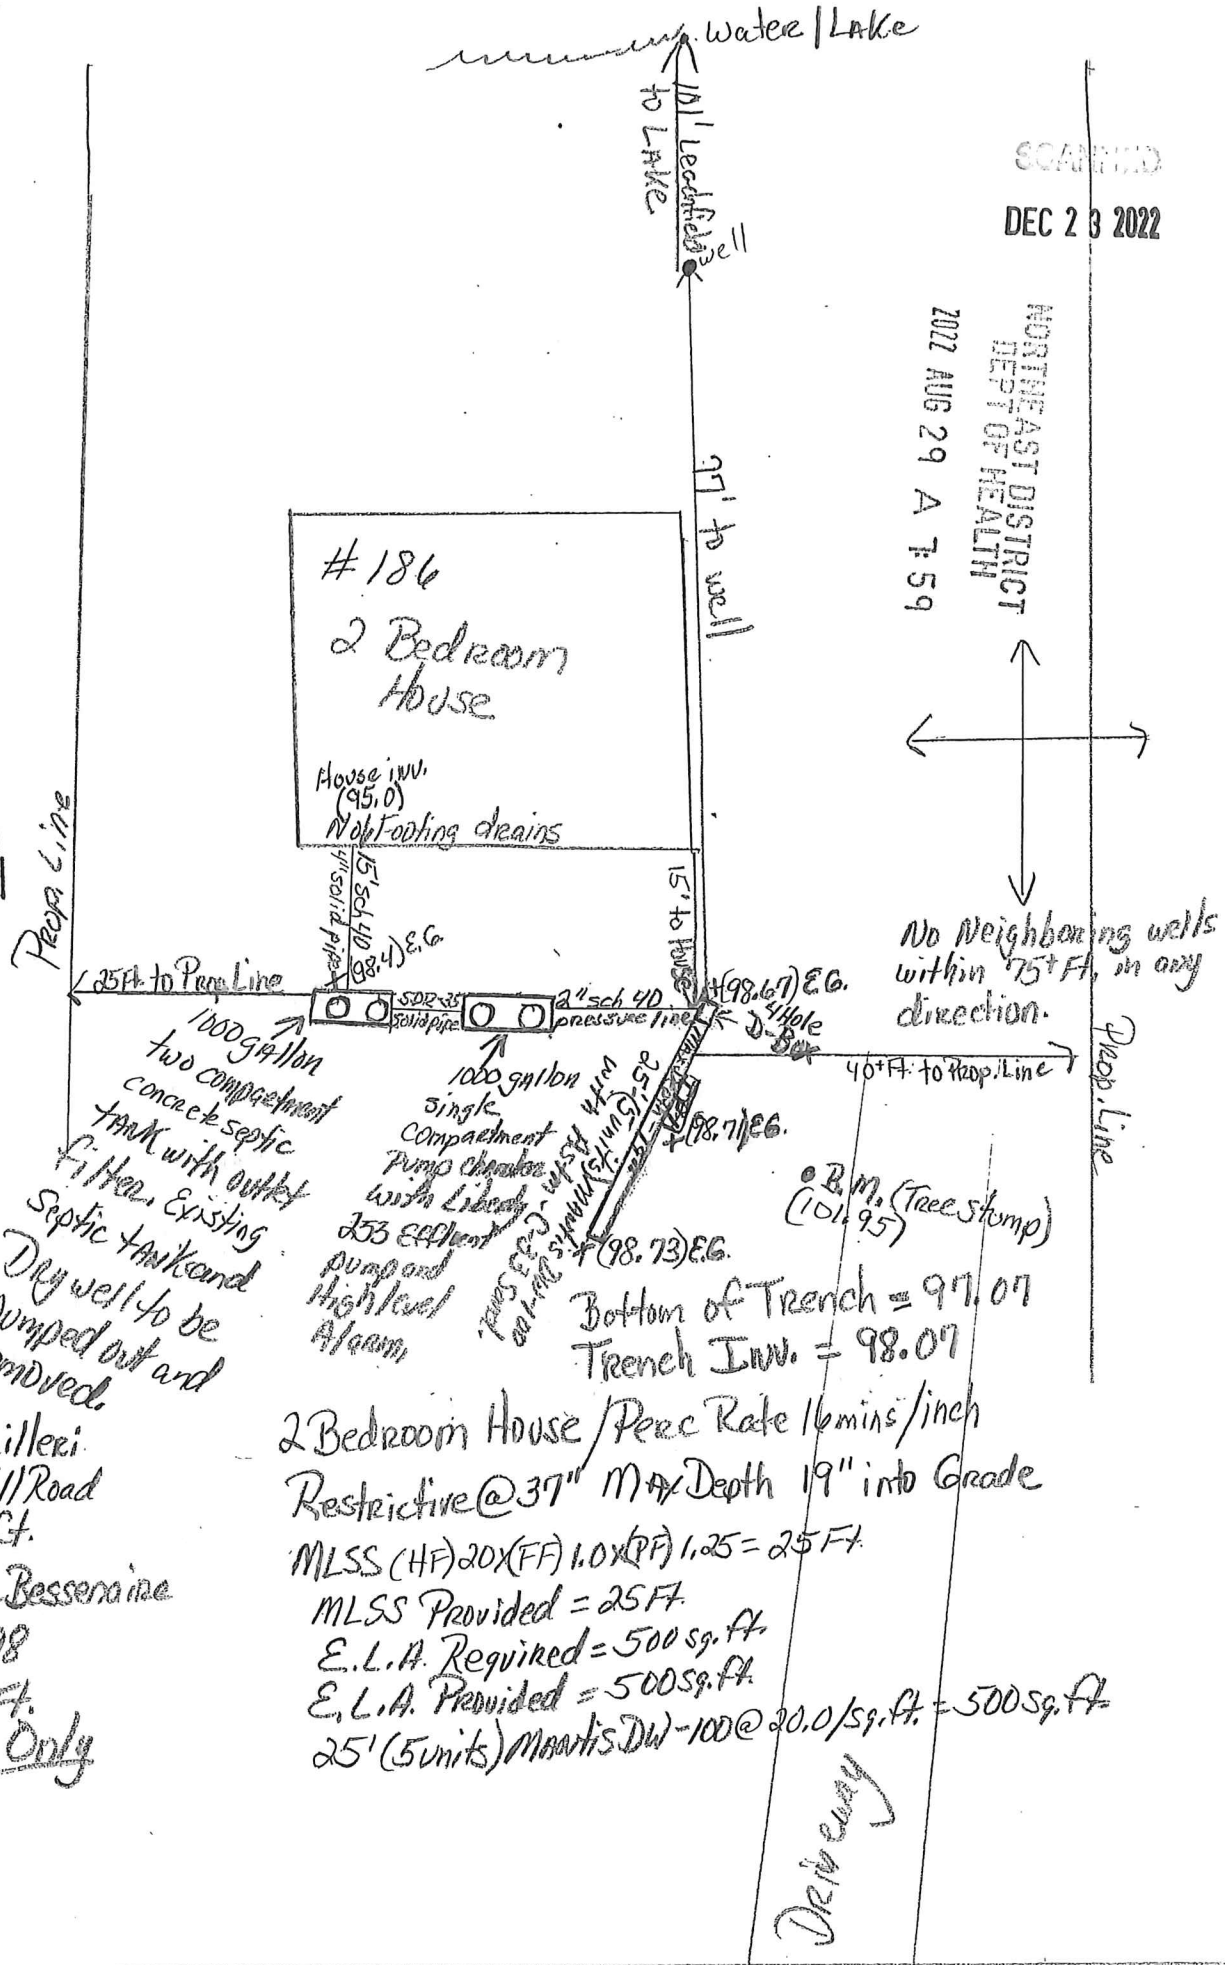

No Neighboring wells within 75' Ft. in any direction.

Michael Camilleri
 186 Bungay Hill Road
 Woodstock, Ct.

Installer: Peter Besseraime
 License # 005898

Scale: 1" = 20 Ft.
 Septic System Only

2 Bedroom House / Perc Rate 16 mins / inch
 Restrictive @ 37" Max Depth 19" into Grade

MLSS (HF) 20 x (FF) 1.0 x (PF) 1.25 = 25 Ft.
 MLSS Provided = 25 Ft.
 E.L.A. Required = 500 sq. Ft.
 E.L.A. Provided = 500 sq. Ft.
 25' (5 units) Mantis DW-100 @ 20.0 / sq. Ft. = 500 sq. Ft.

186 Bungay Hill Rd.



Northeast District Department of Health

69 South Main Street, Unit 4

Brooklyn, CT 06234

Phone - (860) 774-7350 / Fax - (860) 774-1308

www.nddh.org

email@nddh.org

NORTHEAST DISTRICT DEPT OF HEALTH

2024 FEB 21 AM 11:16 1:22pm

B100a / Change in Use Application

To conform to PHC 19-13-B100a - Building Conversions/Changes in Use, Building Additions, Garages/Accessory Structures, Swimming Pools, Sewage Disposal Area Preservation

Street #: 186 Street: Bungay Hill RD Town: Woodstock CT
Assessor's Map: 7272 Block: 34 Lot: OF25 Dev. Lot: Lot Size: 4

Legal Owner: Michael and Cathy Camilleri

Mailing Address: 88 Circle View Dr

Town: Hampden State: MA Zip: 01036

Contact Phone: 860-214-1701 Email Address: MikeC@TeamFMS.com

Year Built: 1965 No. of Bedrooms: 2

Description of proposed change/addition: We are removing existing deck and building a new deck including new sonotubes or helical piles, it will be extended out 2ft from org deck.

Agent for Owner:

Agent's Mailing Address:

Town: State: Zip:

Agent's Phone Number: Email Address:

PROPERTY OWNER: By signing above, you certify that the information provided is a true and accurate description of the addition, accessory structure, or pool. No services will be rendered until payment is received. This form may be submitted by email, mail, or fax. In the event of application withdrawal by the applicant, NDDH reserves the right to retain a non-refundable processing fee.

(If working on behalf of owner, please attach signed Letter of Consent)

Signature of Legal Property Owner

2-21-24 Date

NDDH Use Only File # 23000016
Date: 2/21/24 Fee: \$75.00 Check # 811 CC E-Check Cash Receipt # 1010645